
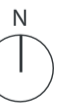


DRAFT

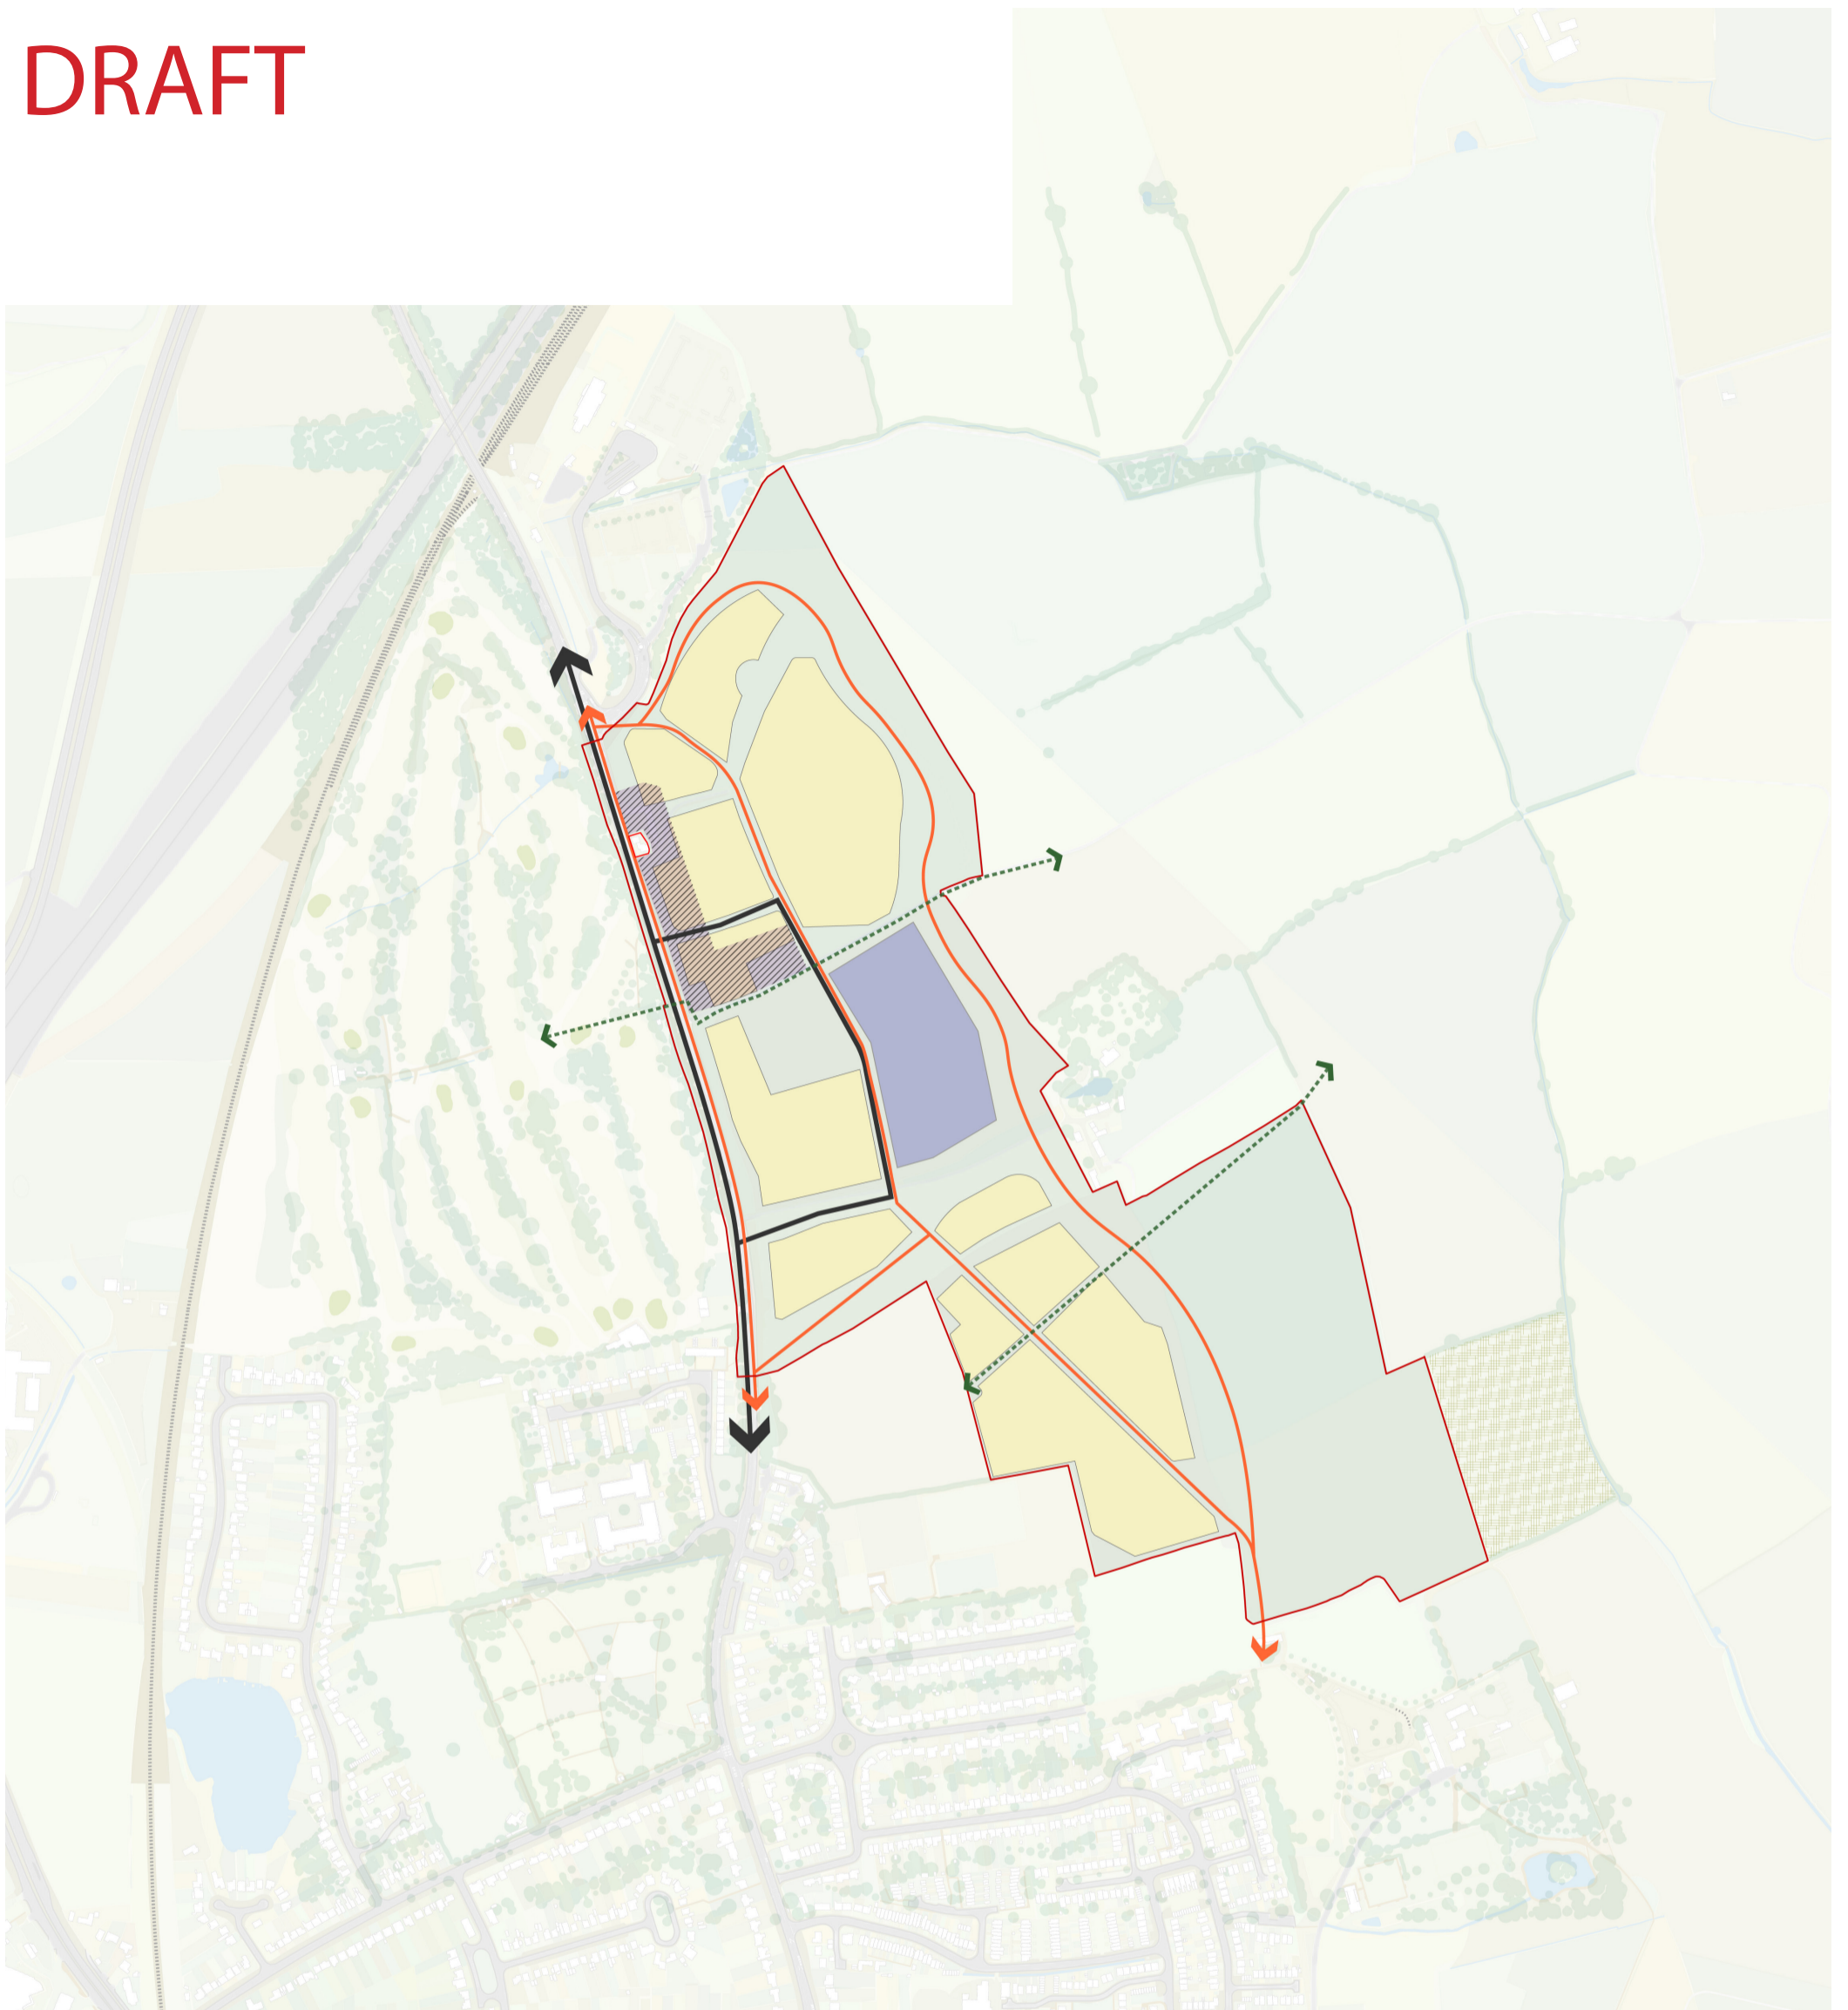

- Site Boundary
- Residential development
- Proposed Cycle track
- Primary school (boundary subject to variation of + or - 20m)
- Open space and planting
- Local centre to be located in this area
- Land for agricultural use
- Primary access roads (subject to centre line deviation of +15 / -15 metres)
- Existing public right of way

PR6a, North Oxford

on behalf of Christ Church, Oxford

drawing no.	32	drawing	Land Use and Access Parameter Plan	
revision	E	scale	1:5,000 @ A3	job no. 477898
drawn by	ZP	checked by	AR	date 07/06/2022

Reproduced from the Ordnance Survey Map with the permission of the Controller of H.M. Stationery Office Crown copyright licence number 100024244 Savills (UK) Ltd. Published for the purposes of identification only and although believed to be correct accuracy is not guaranteed.
 C:\Users\zaid.prasla\Box\UK Urban Design Projects\Christ Church Water Eaton Est\B) Drawings\INDD\477898 - INDD01 - PR6a Drawing Sheets 07/06/22
 © Copyright Savills (UK) Ltd.

Urban
Design
Studio

